
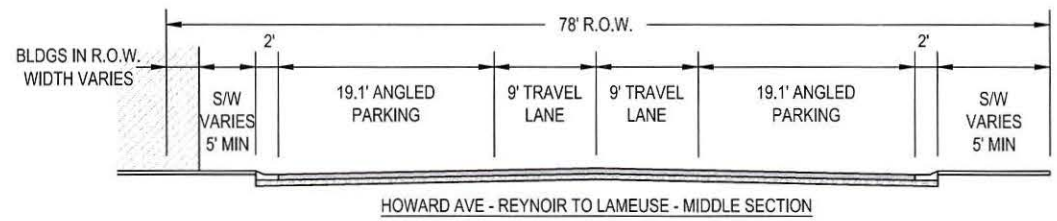
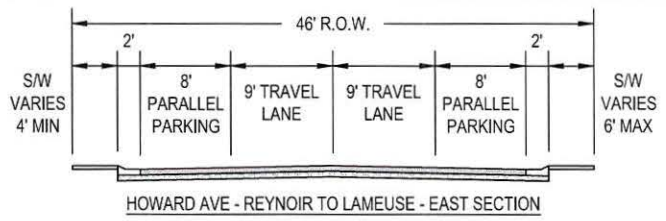


**1B** HOWARD AVE - REYNOIR TO LAMEUSE  
1" = 40'

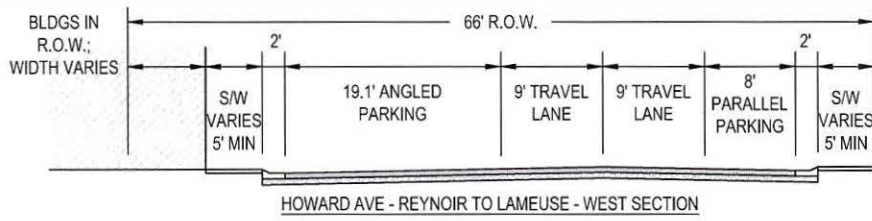

**1A** TYPICAL SECTIONS  
NOT TO SCALE

REVISIONS:


PROJECT #: TBD  
DATE: JULY 2017  
DRAWN BY: ATP  
DESIGNER: ATP  
CHECKED BY: CBW



**CITY OF BILOXI  
HOWARD AVENUE  
IMPROVEMENTS**

SEAL:  
PRELIMINARY - NOT  
FOR CONSTRUCTION

SHEET NUMBER:

**1**

DESCRIPTION:  
CONCEPT PLAN