



NOTE: ALL FONTS ARE SHOWN AS TIMES NEW ROMAN

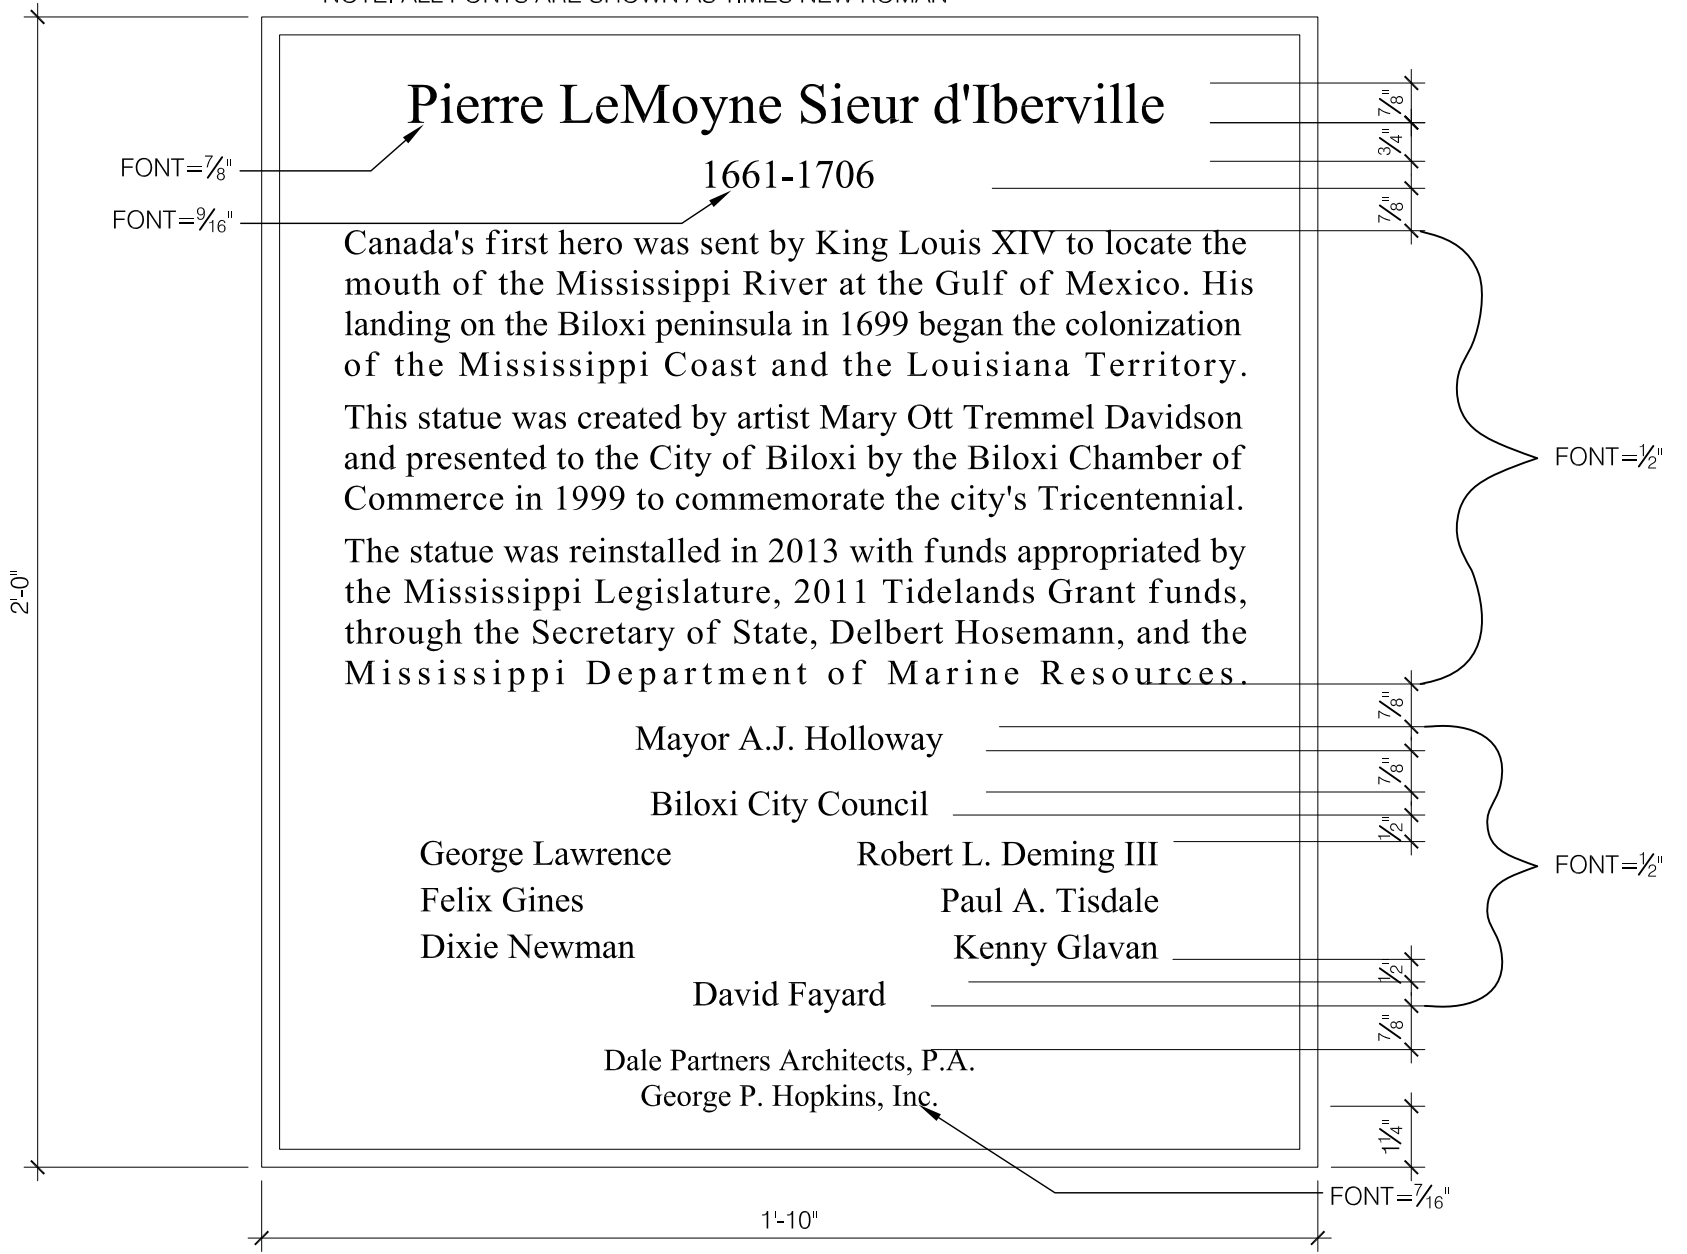

## 2 PLAQUE DETAIL

Scale: 3" = 1'-0"

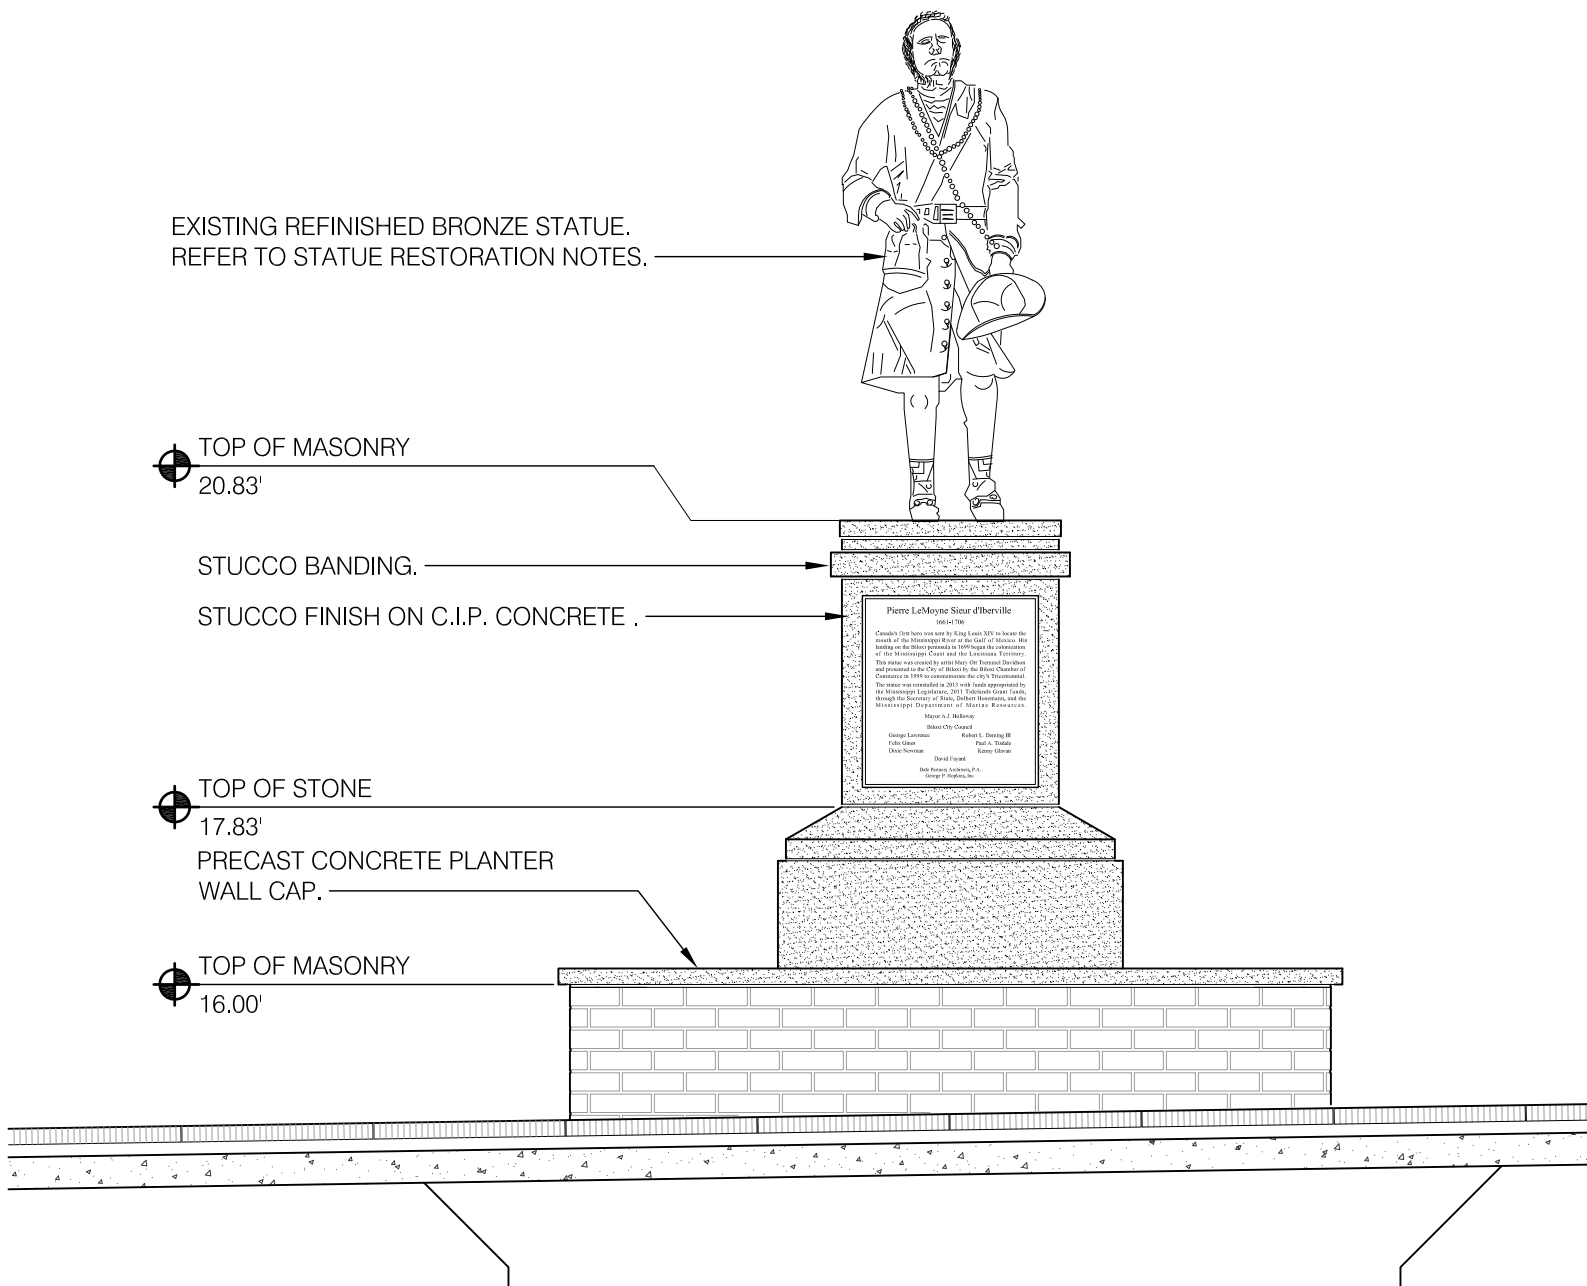

## 1 STATUE BASE WITH PLAQUE

Scale: 1/2" = 1'-0"